



Rig 1 Building Spacing Drawing

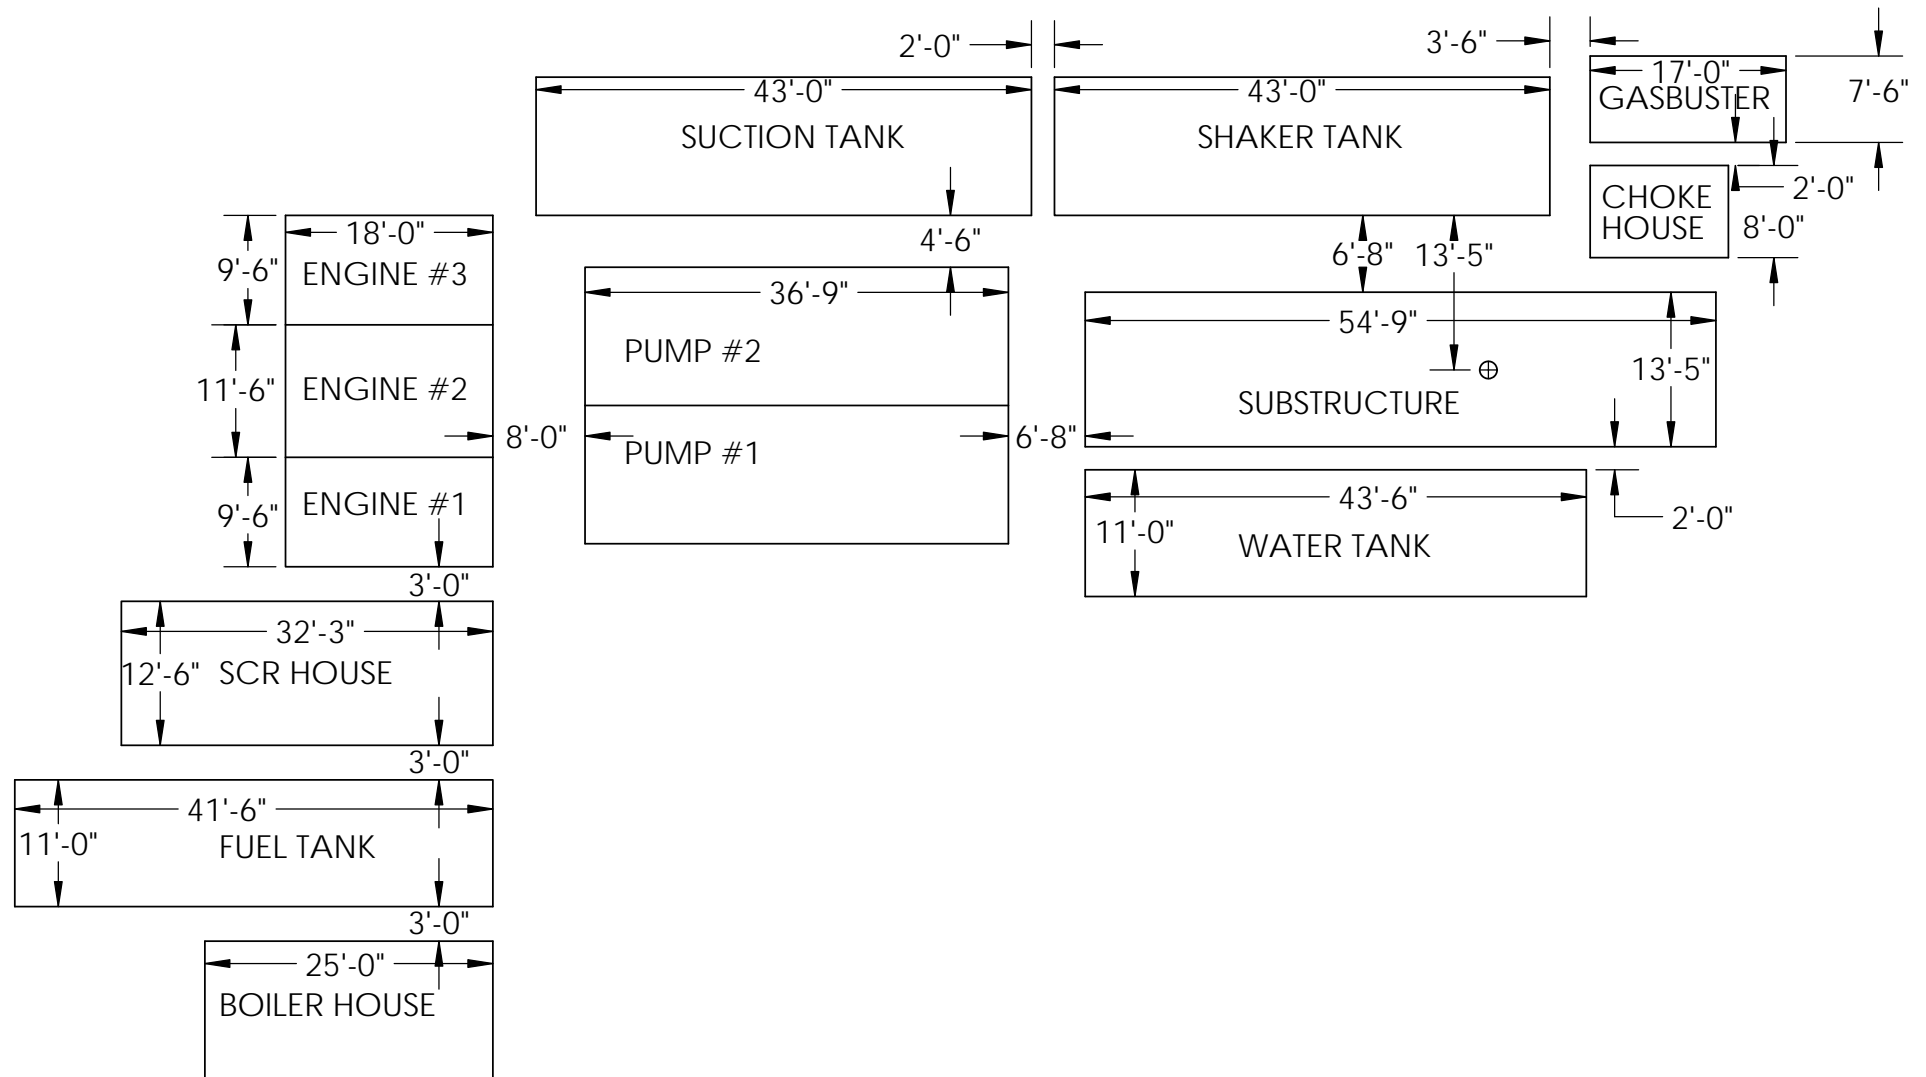


NOTE: ALL MEASUREMENTS ARE WALL-TO-WALL.
 12'-0" BUILDING WIDTH UNLESS OTHERWISE NOTED.
 ASSUME 12" LOADING HITCHES ON NARROW ENDS.

Rig 1 Location & Dryholes Drawing

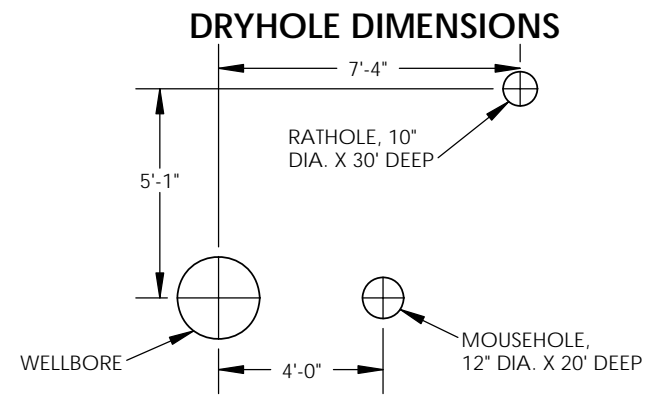

MINIMUM LOCATION DIMENSIONS

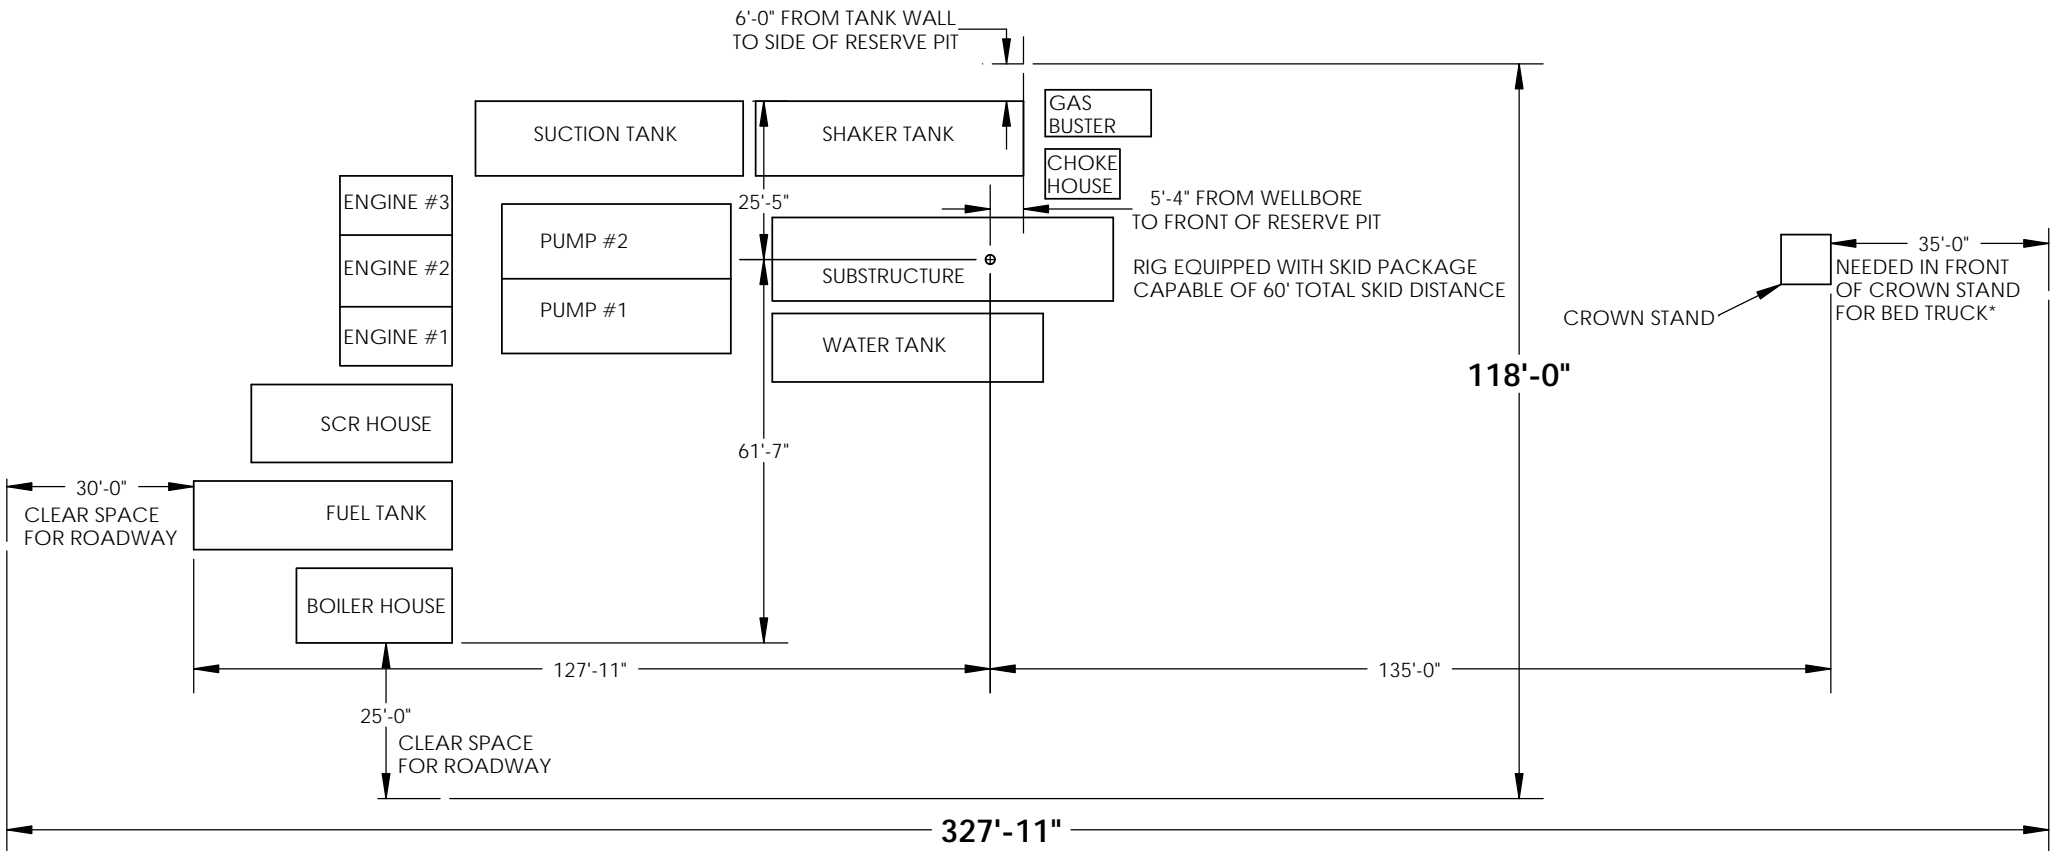

* 170'-0" CLEAR SPACE NEEDED IN FRONT OF FURTHEST WELL IF ON MULTI-WELL PAD