



Rig 56 Building Spacing Drawing

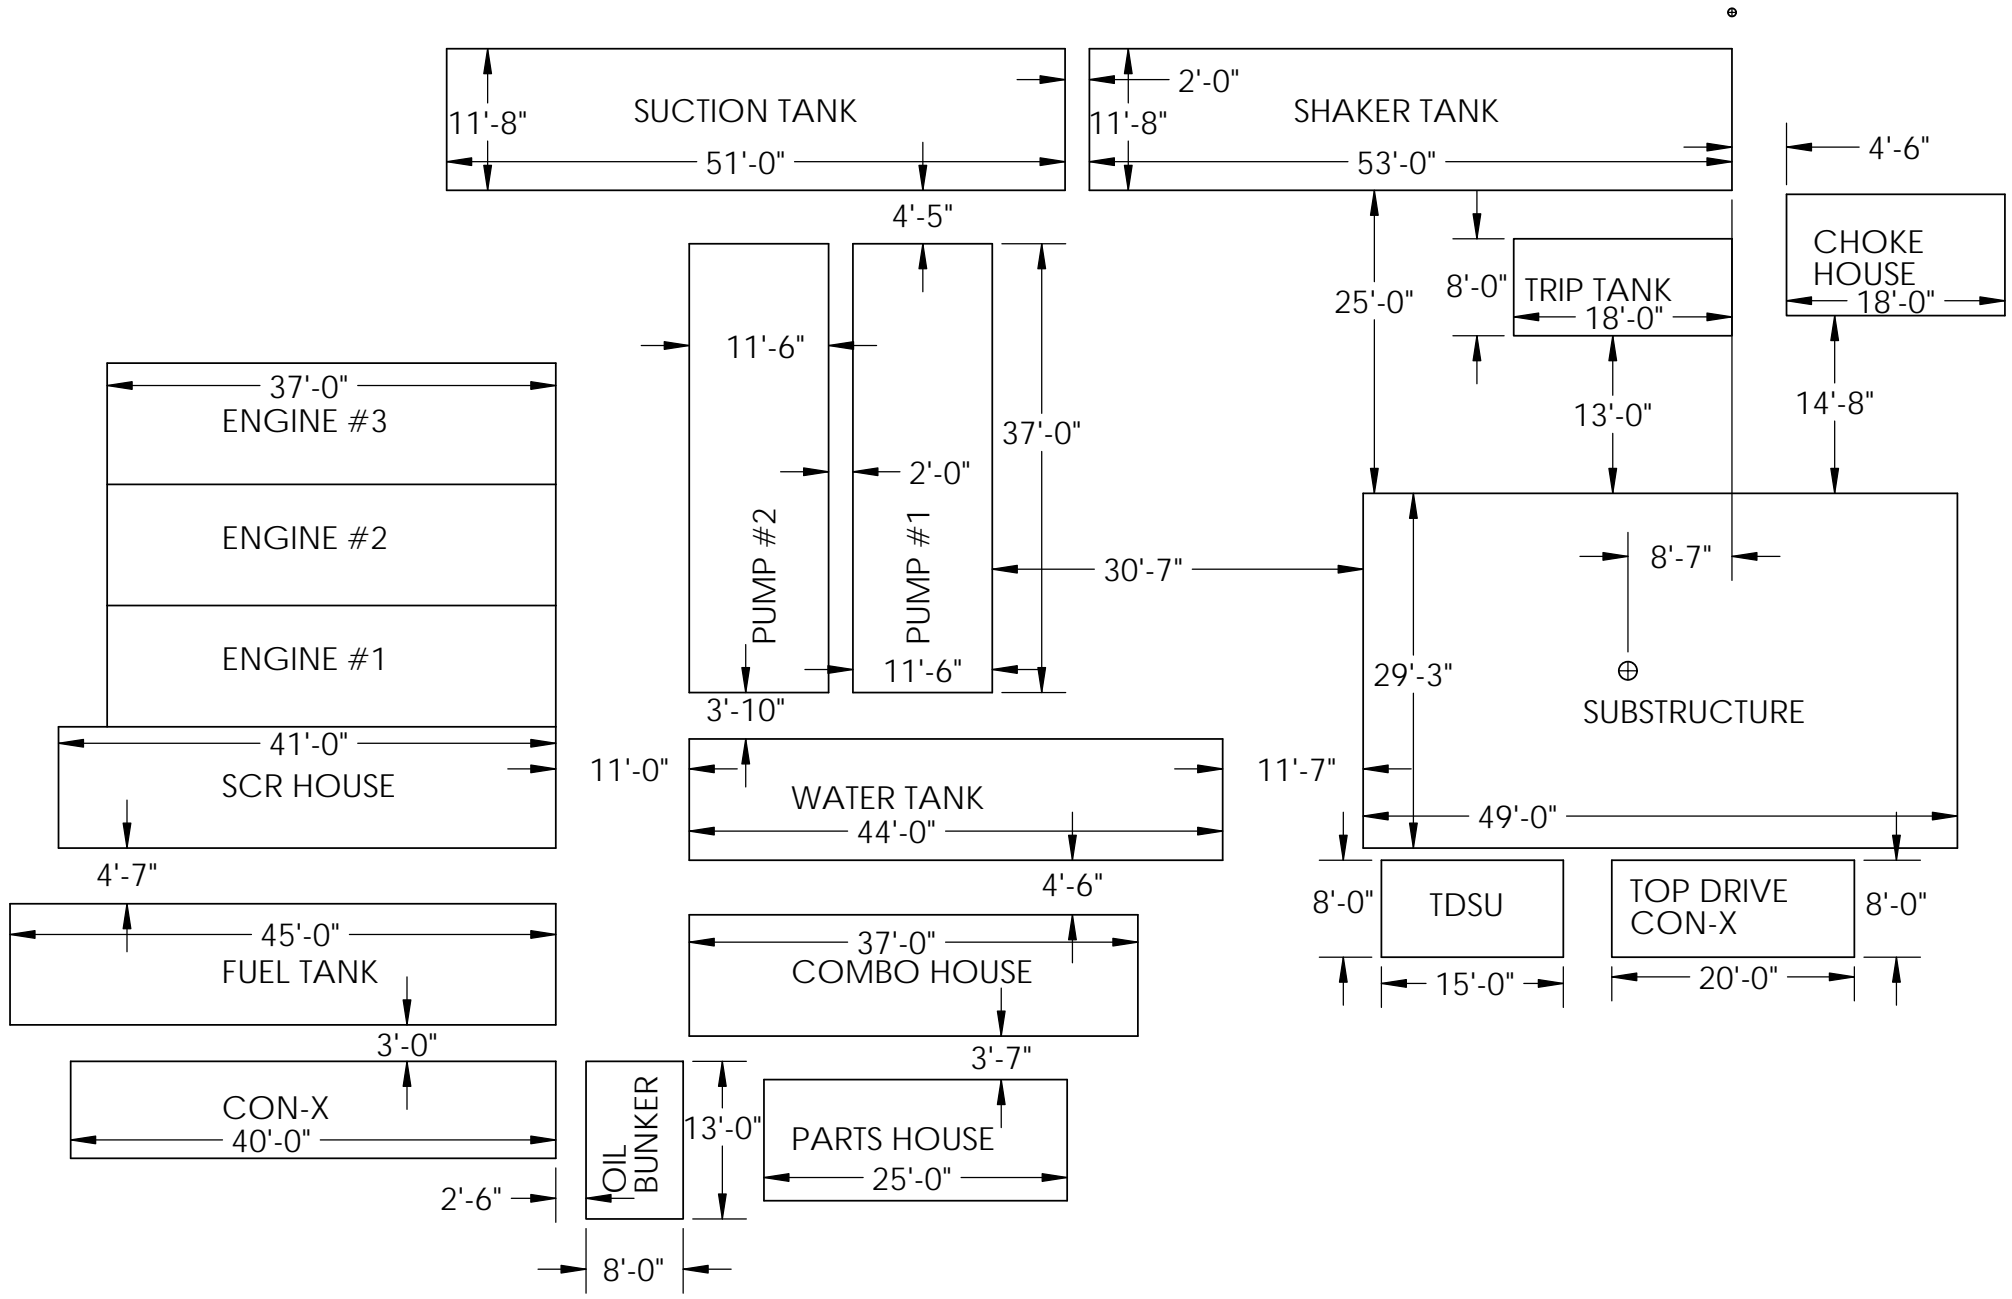


NOTE: ALL MEASUREMENTS ARE WALL-TO-WALL.
 10'-0" BUILDING WIDTH UNLESS OTHERWISE NOTED.
 ASSUME 18" LOADING HITCHES ON NARROW ENDS.

Rig 56 Location & Dryholes Drawing

DRYHOLE DIMENSIONS

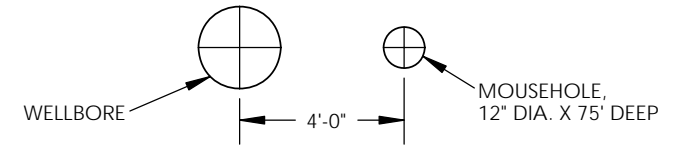

MINIMUM LOCATION DIMENSIONS

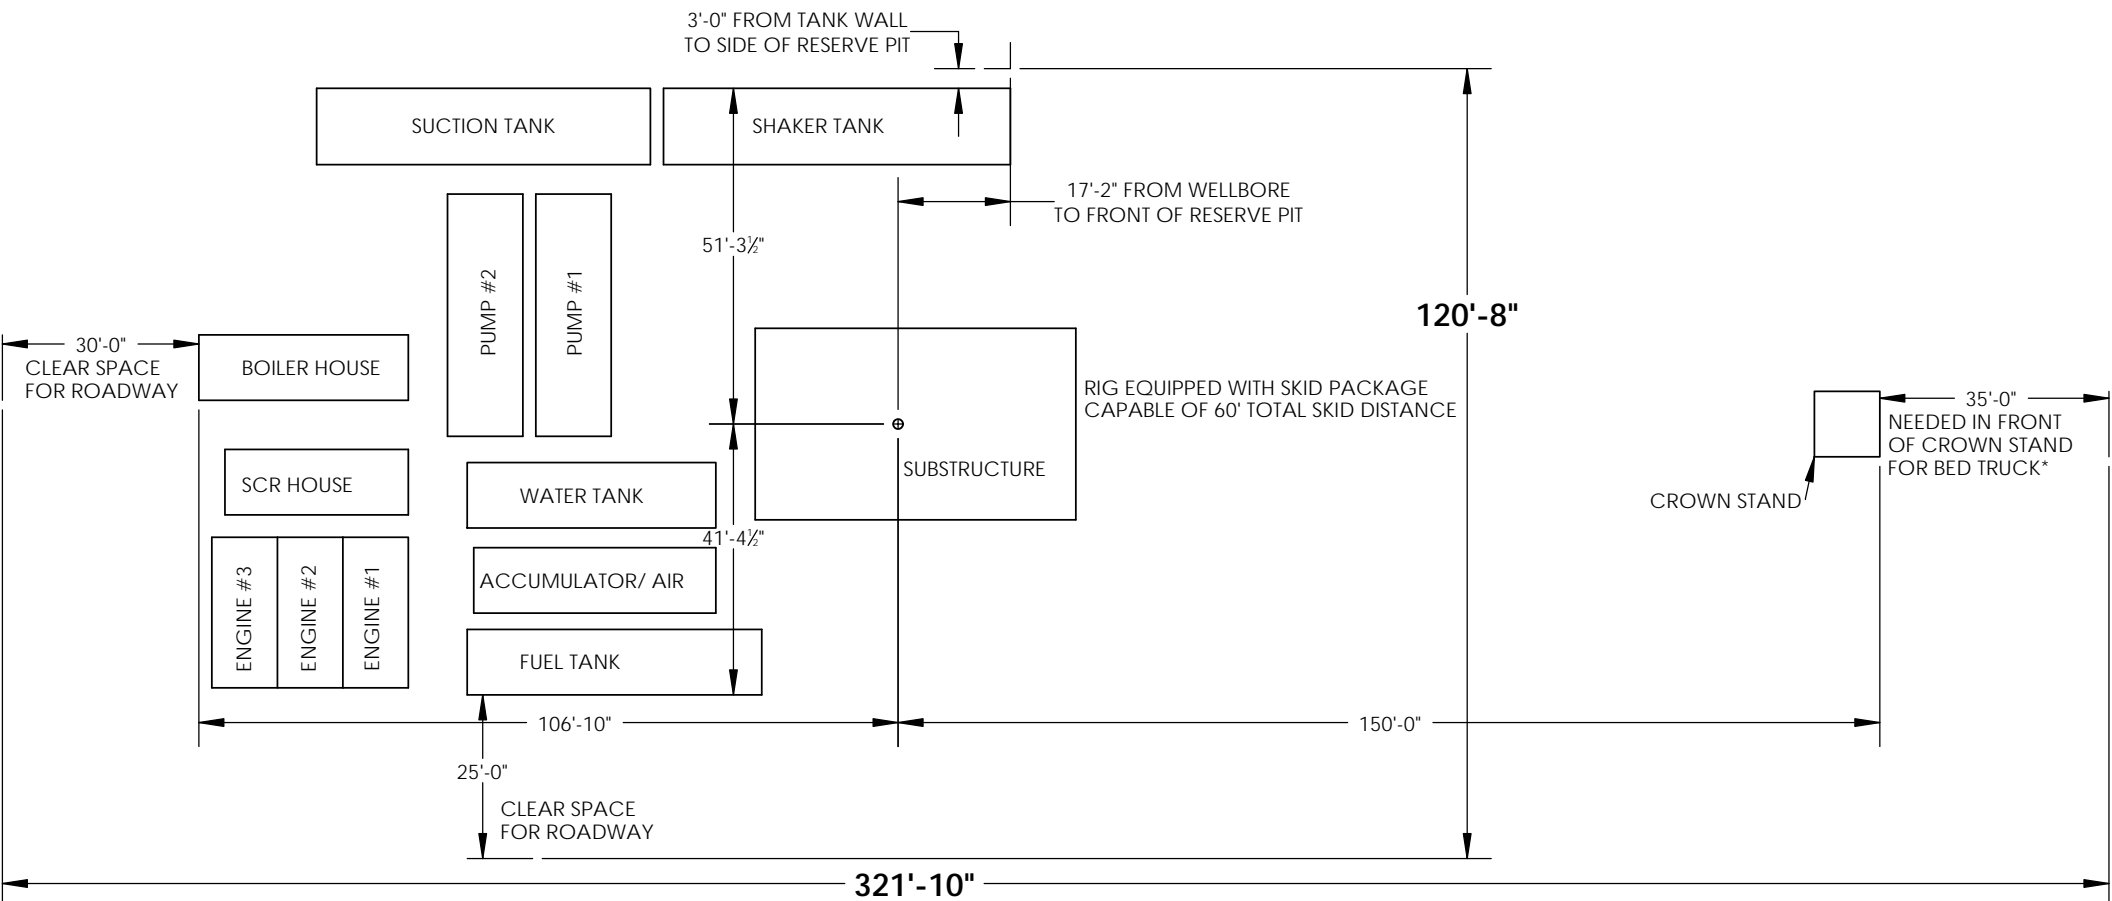

* 185'-0" CLEAR SPACE NEEDED IN FRONT OF FURTHEST WELL IF ON MULTI-WELL PAD