



RIG# 58

SST ENERGY CORPORATION

1300-HP A/C


SPECIFICATIONS

Drawworks	<i>IDM MAC 1200 with 1-1/4" line</i>
Drawworks horsepower	<i>1200hp</i>
Hoisting Capacity	<i>600,000 lbs.</i>
Pumps	<i>2 X HZT 1300; 1300hp</i>
Pump pressure	<i>5000psi</i>
Mobility	<i>Skidding</i>
Engines	<i>3 X Cummins QSK-50 1,100 KW Tier II</i>
Controls	<i>IDM VFD SCR</i>
Top Drive	<i>Canrig 275ton</i>
Floor automation	<i>Iron Roughneck</i>
Mast	<i>Dreco 600,000lbs on 12 lines</i>
Substructure	<i>Clear height 18' 7"; Floor Height 23' 6"</i>
Rotary table	<i>27.5"</i>
Mud system	<i>1000 bbl.</i>
Shale shakers	<i>2 x SWACO Mongoose</i>
Solids Control	<i>Two cone desander and 12 cone desilter</i>
BOP Equipment	<i>As Requested</i>
Accumulator	<i>6 station -20 (10 gallon) Bottles</i>
Choke Manifold	<i>10,000 psi</i>
Gas Buster	<i>Yes</i>
Boiler	<i>150 hp</i>
Fuel	<i>16,000 gallons</i>
Water	<i>500 bbl.</i>


***Modifications available as required**

Rig 58 Location & Dryholes Drawing

DRYHOLE DIMENSIONS

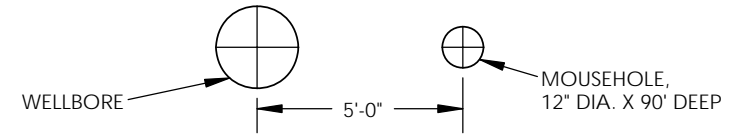


MINIMUM LOCATION DIMENSIONS

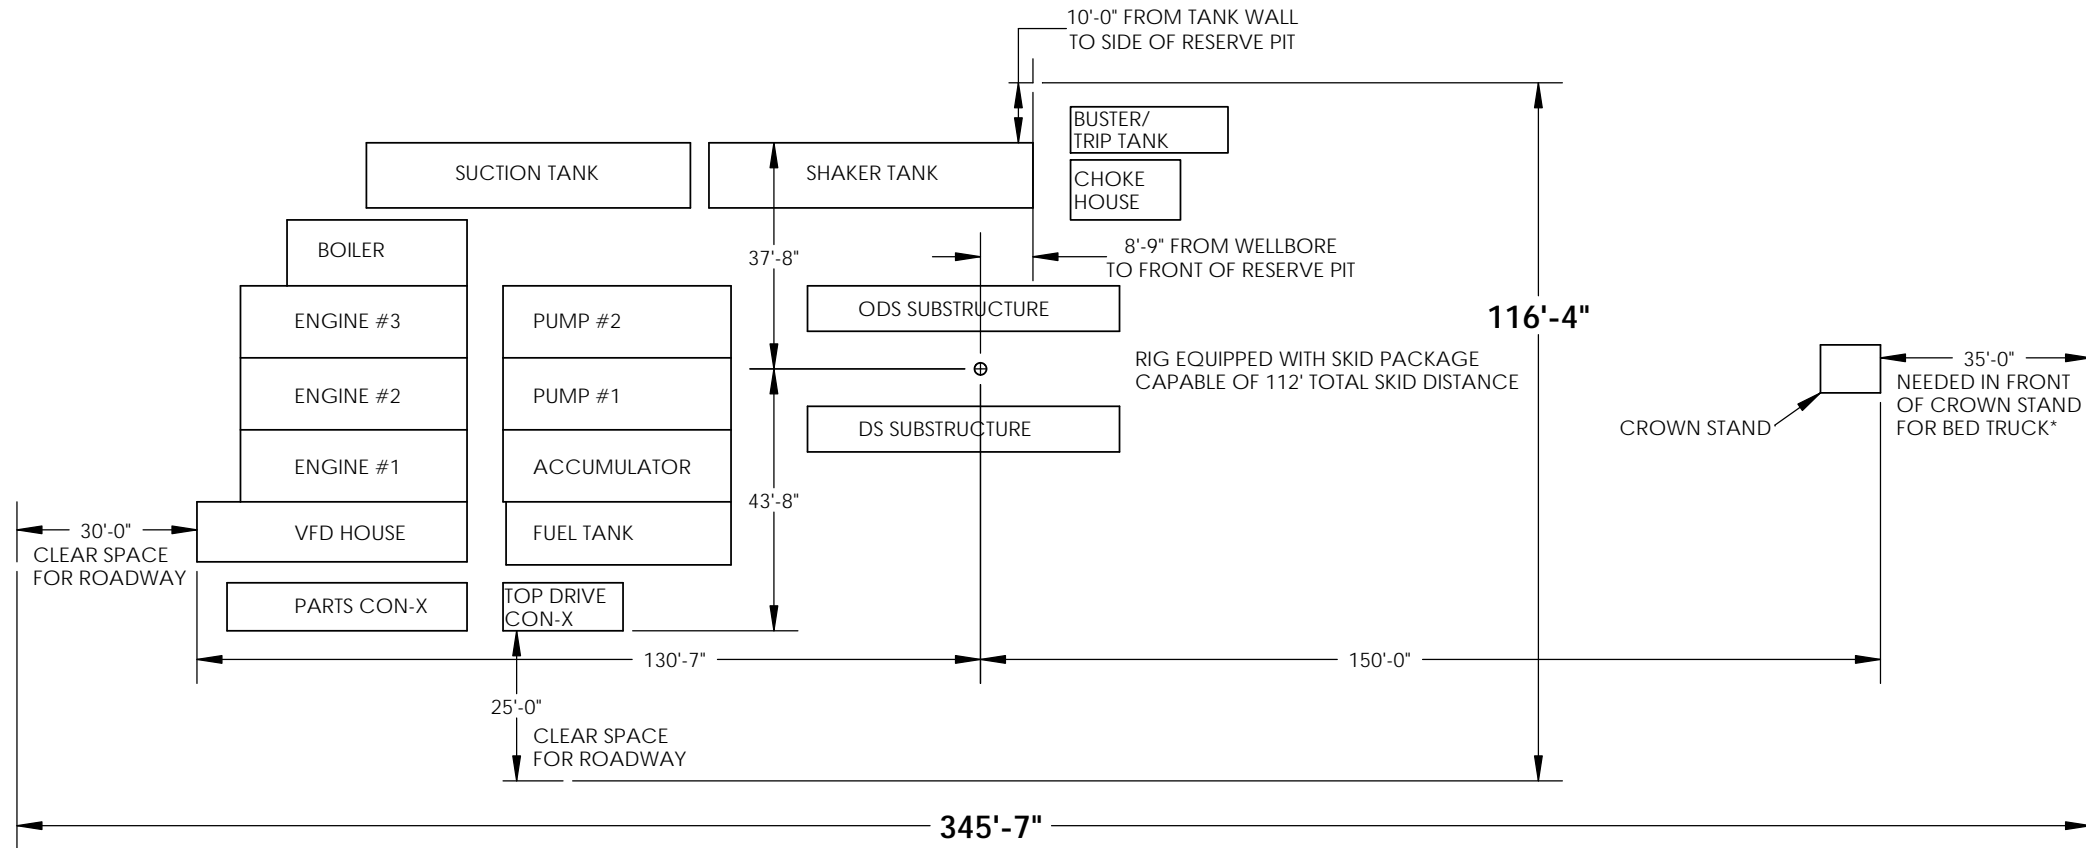

* 185'-0" CLEAR SPACE NEEDED IN FRONT OF FURTHEST WELL IF ON MULTI-WELL PAD

Rig 58 Building Spacing Drawing

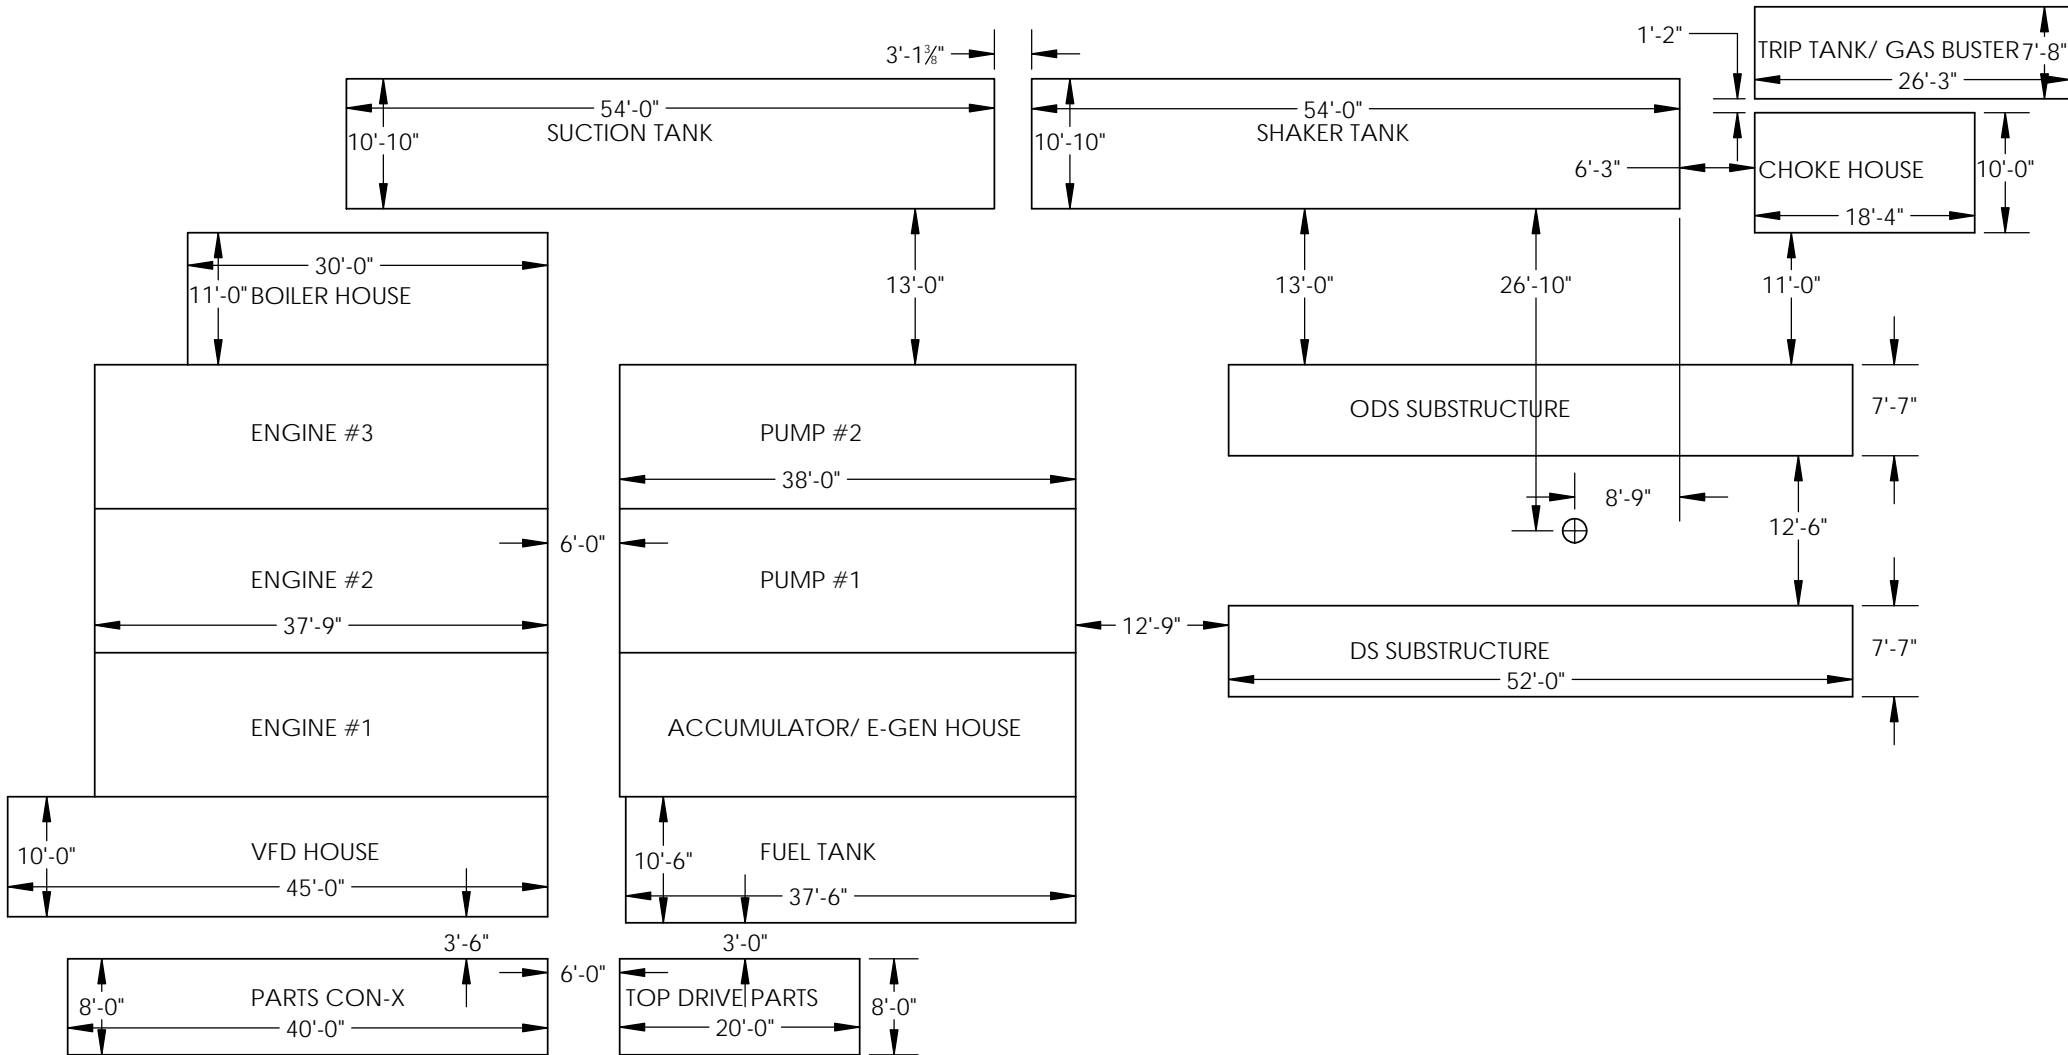

NOTE: ALL MEASUREMENTS ARE WALL-TO-WALL.
 12'-0" BUILDING WIDTH UNLESS OTHERWISE NOTED.
 ASSUME 18" LOADING HITCHES ON NARROW ENDS.